


notes :

1. If this drawing has been received electronically it is the recipient's responsibility to print the document to the correct scale.
2. All dimensions are in millimetres unless stated otherwise. It is recommended that information is not scaled off this drawing.
3. This drawing should be read in conjunction with all other relevant drawings and specifications.

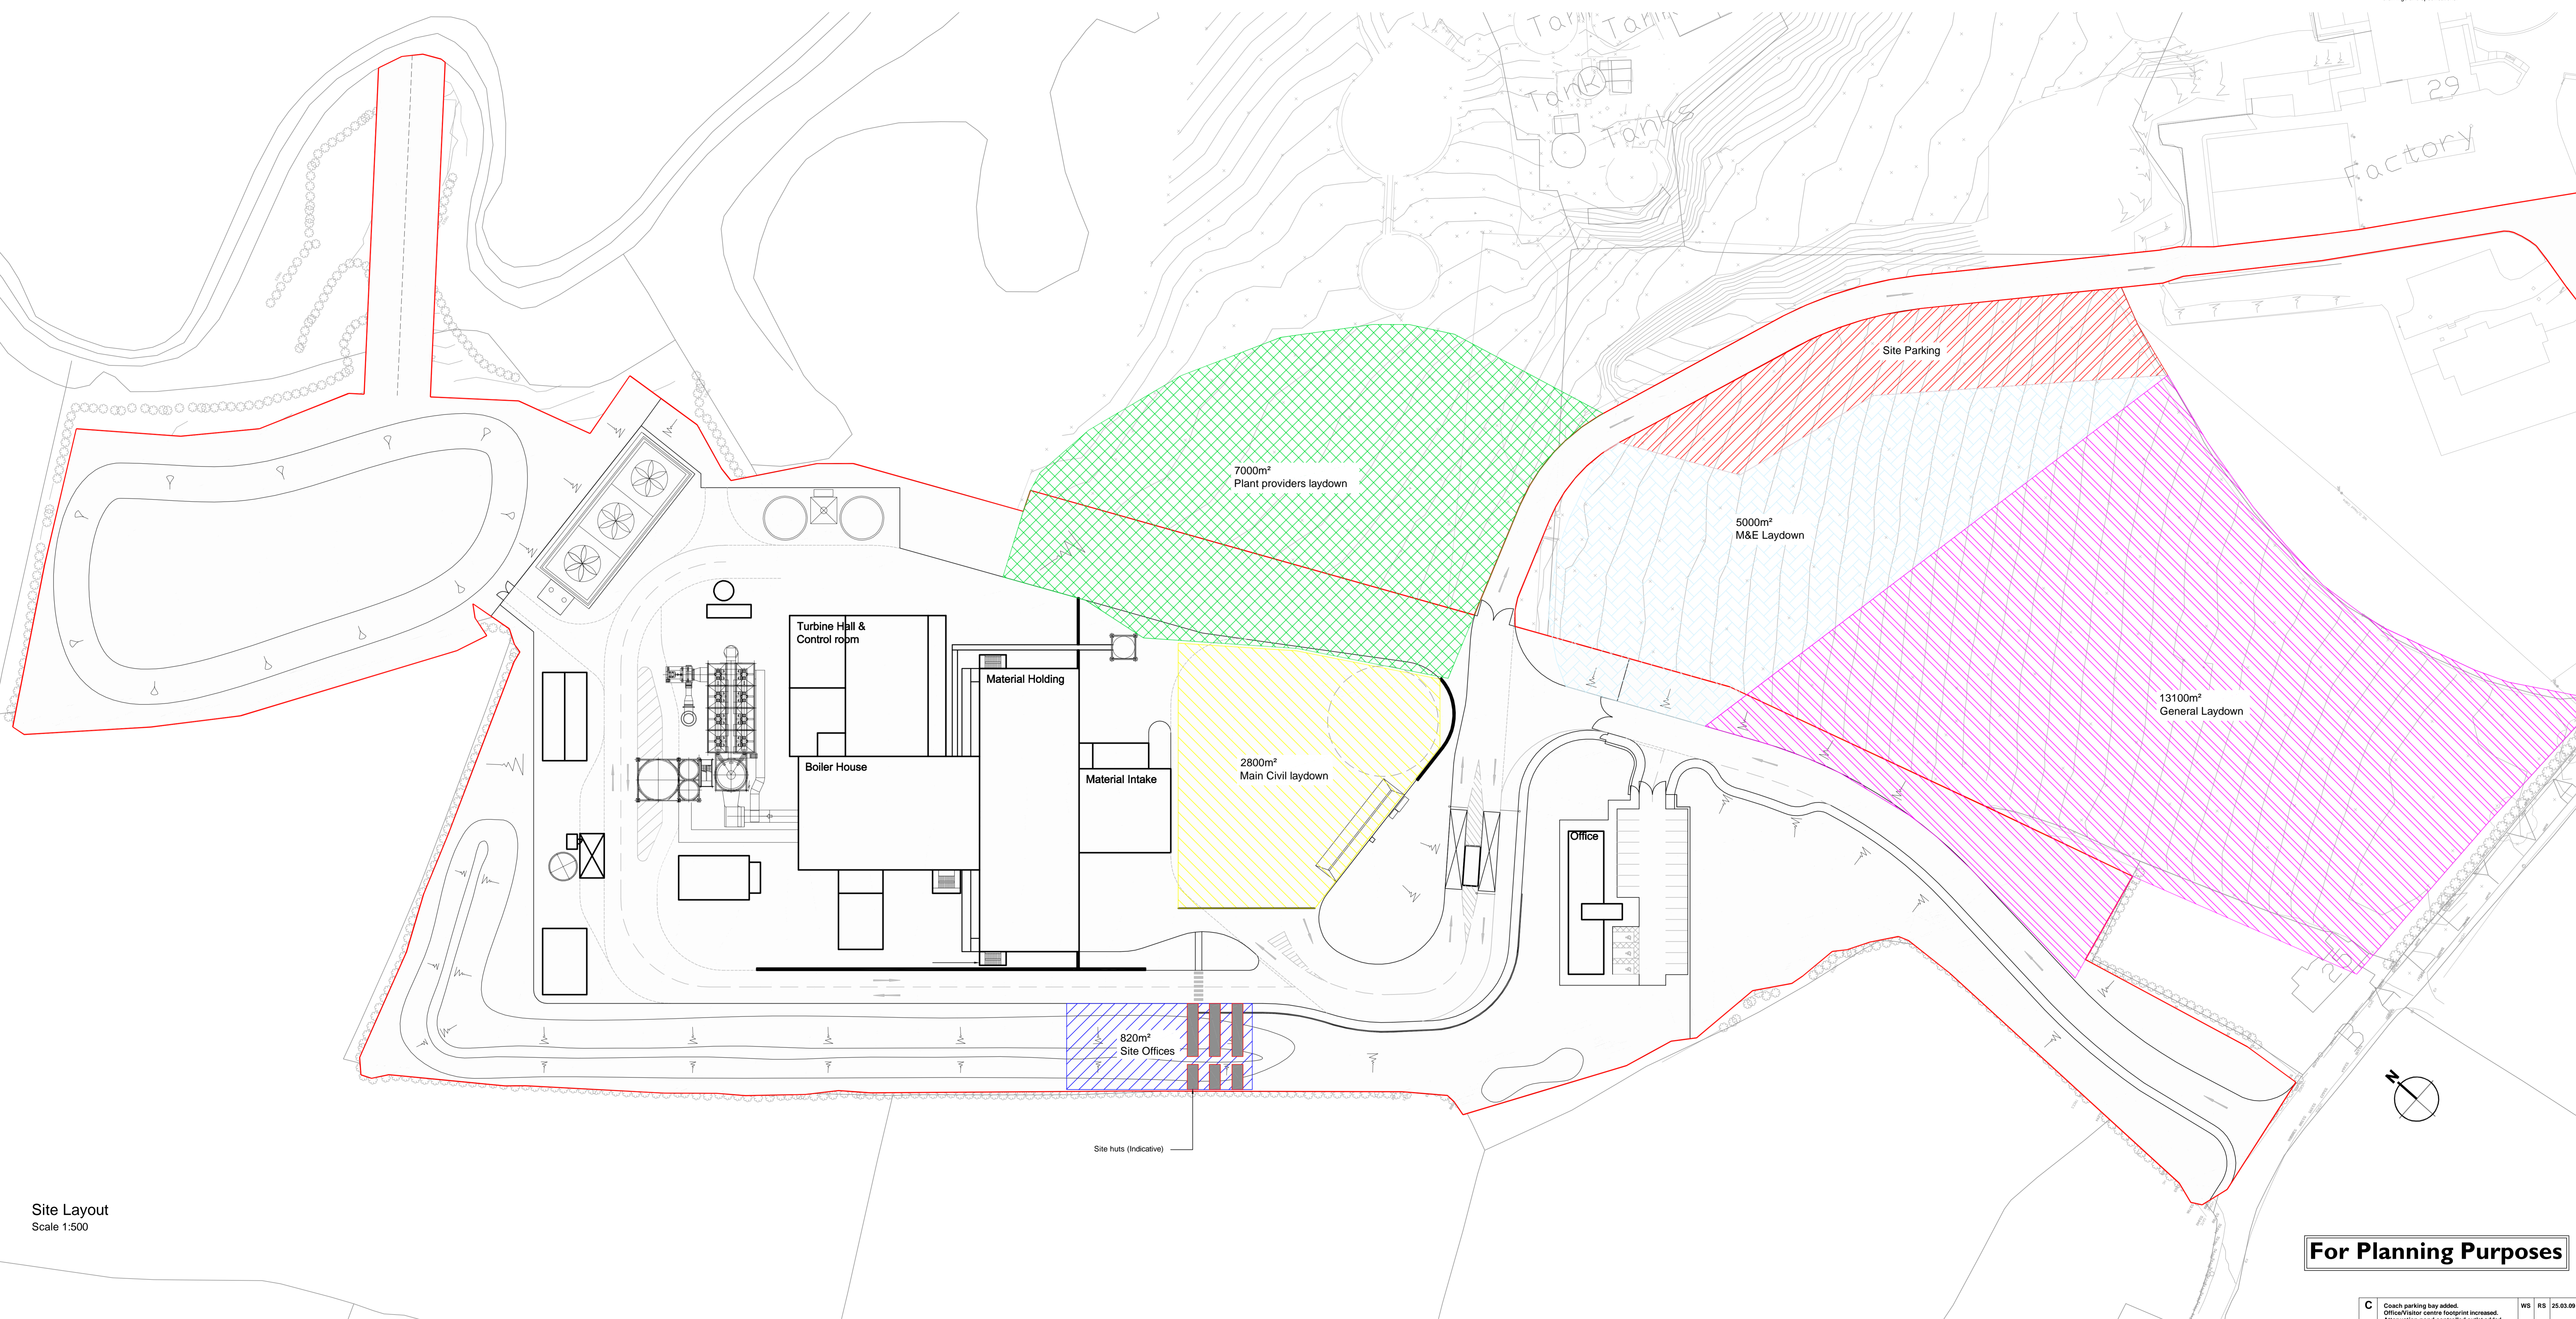

Site Layout
Scale 1:500

For Planning Purposes

C Coach parking bay added. Office/Visitor centre location increased. Attraction pond controlled exit added. Site boundary updated		WS	RS	25.03.09
rev	amendments	by	chk	date
Sherwood House Sherwood Avenue Nuneaton, North Warwickshire NCV24 1JQ				
T +44 (0) 1636 655 700 F +44 (0) 1636 611 600 W www.rpsgroup.com E rps@rpsgroup.com				
Client				
Project Rose Energy Facility Glenavy				
Title Construction compound and Laydown areas				
Drawing Status Preliminary	Date Created April 2008	Drawing Scale 1:500		
Project Leader AWY	Drawn By IRD	Initial Review RS		
Drawing Number 15562 / A0 / 101				Rev C

10m SCALE 1:500