


notes :

1. If this drawing has been received electronically it is the recipient's responsibility to print the document to the correct scale.
2. All dimensions are in millimetres unless stated otherwise. It is recommended that information is not scaled off this drawing.
3. This drawing should be read in conjunction with all other relevant drawings and specifications.

Note:
The landscaping and structural bunding indicated on this drawing are indicative only. Please refer to the landscape architect drawings for details

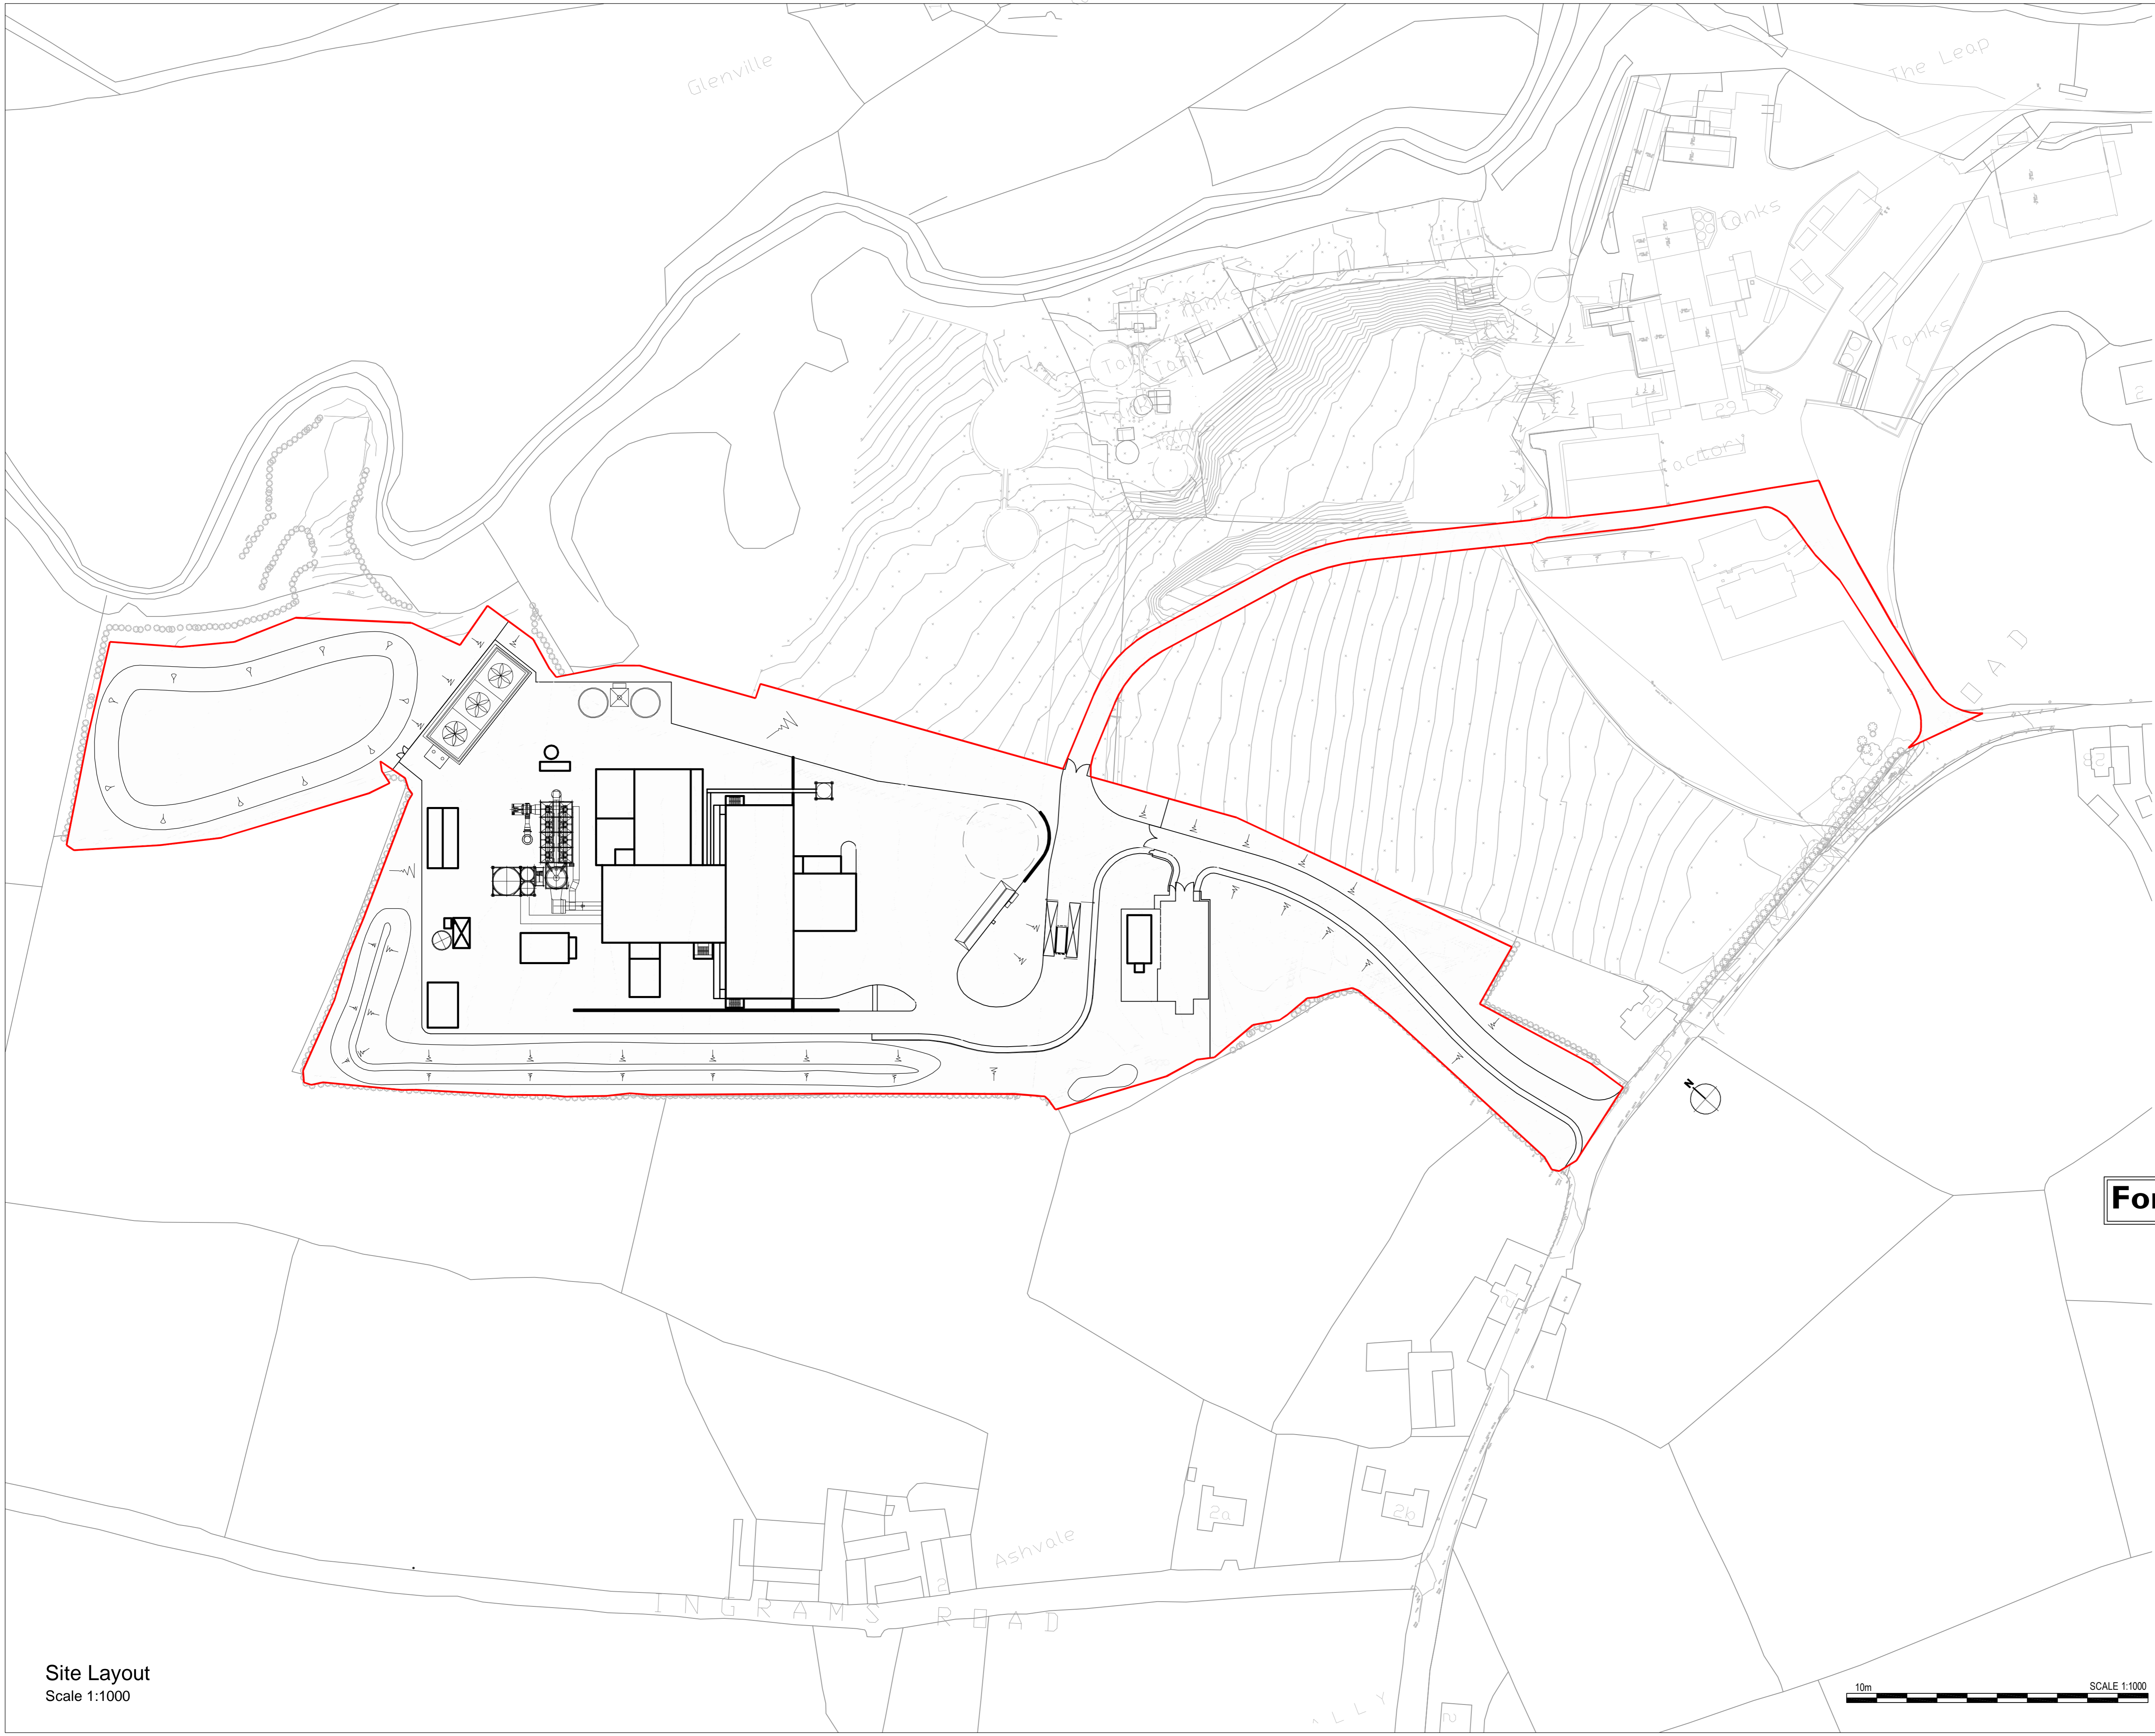

For Planning Purposes

Site Layout
Scale 1:1000

10m SCALE 1:1000

rev	amendments	by	cd	date
RPS				
Sherwood House Sherwood Avenue Newark, Nottinghamshire NG24 1QQ		T +44 (0) 1636 605 700 F +44 (0) 1636 610 696 W www.rpsgroup.com E rpsnewark@rpsgroup.com		
RoseEnergy				
Client				
Project Rose Energy Facility Glenavy				
Title Planning Application boundary				
Drawing Status Preliminary	Date Created April 2008	Drawing Scale 1:1000		
Project Leader AWY	Drawn By IRD	Initial Review RS		
Drawing Number 15562 / A1 / 103				Rev -