


notes :

1. If this drawing has been received electronically it is the recipient's responsibility to print the document to the correct scale.
2. All dimensions are in millimetres unless stated otherwise. It is recommended that information is not scaled off this drawing.
3. This drawing should be read in conjunction with all other relevant drawings and specifications.

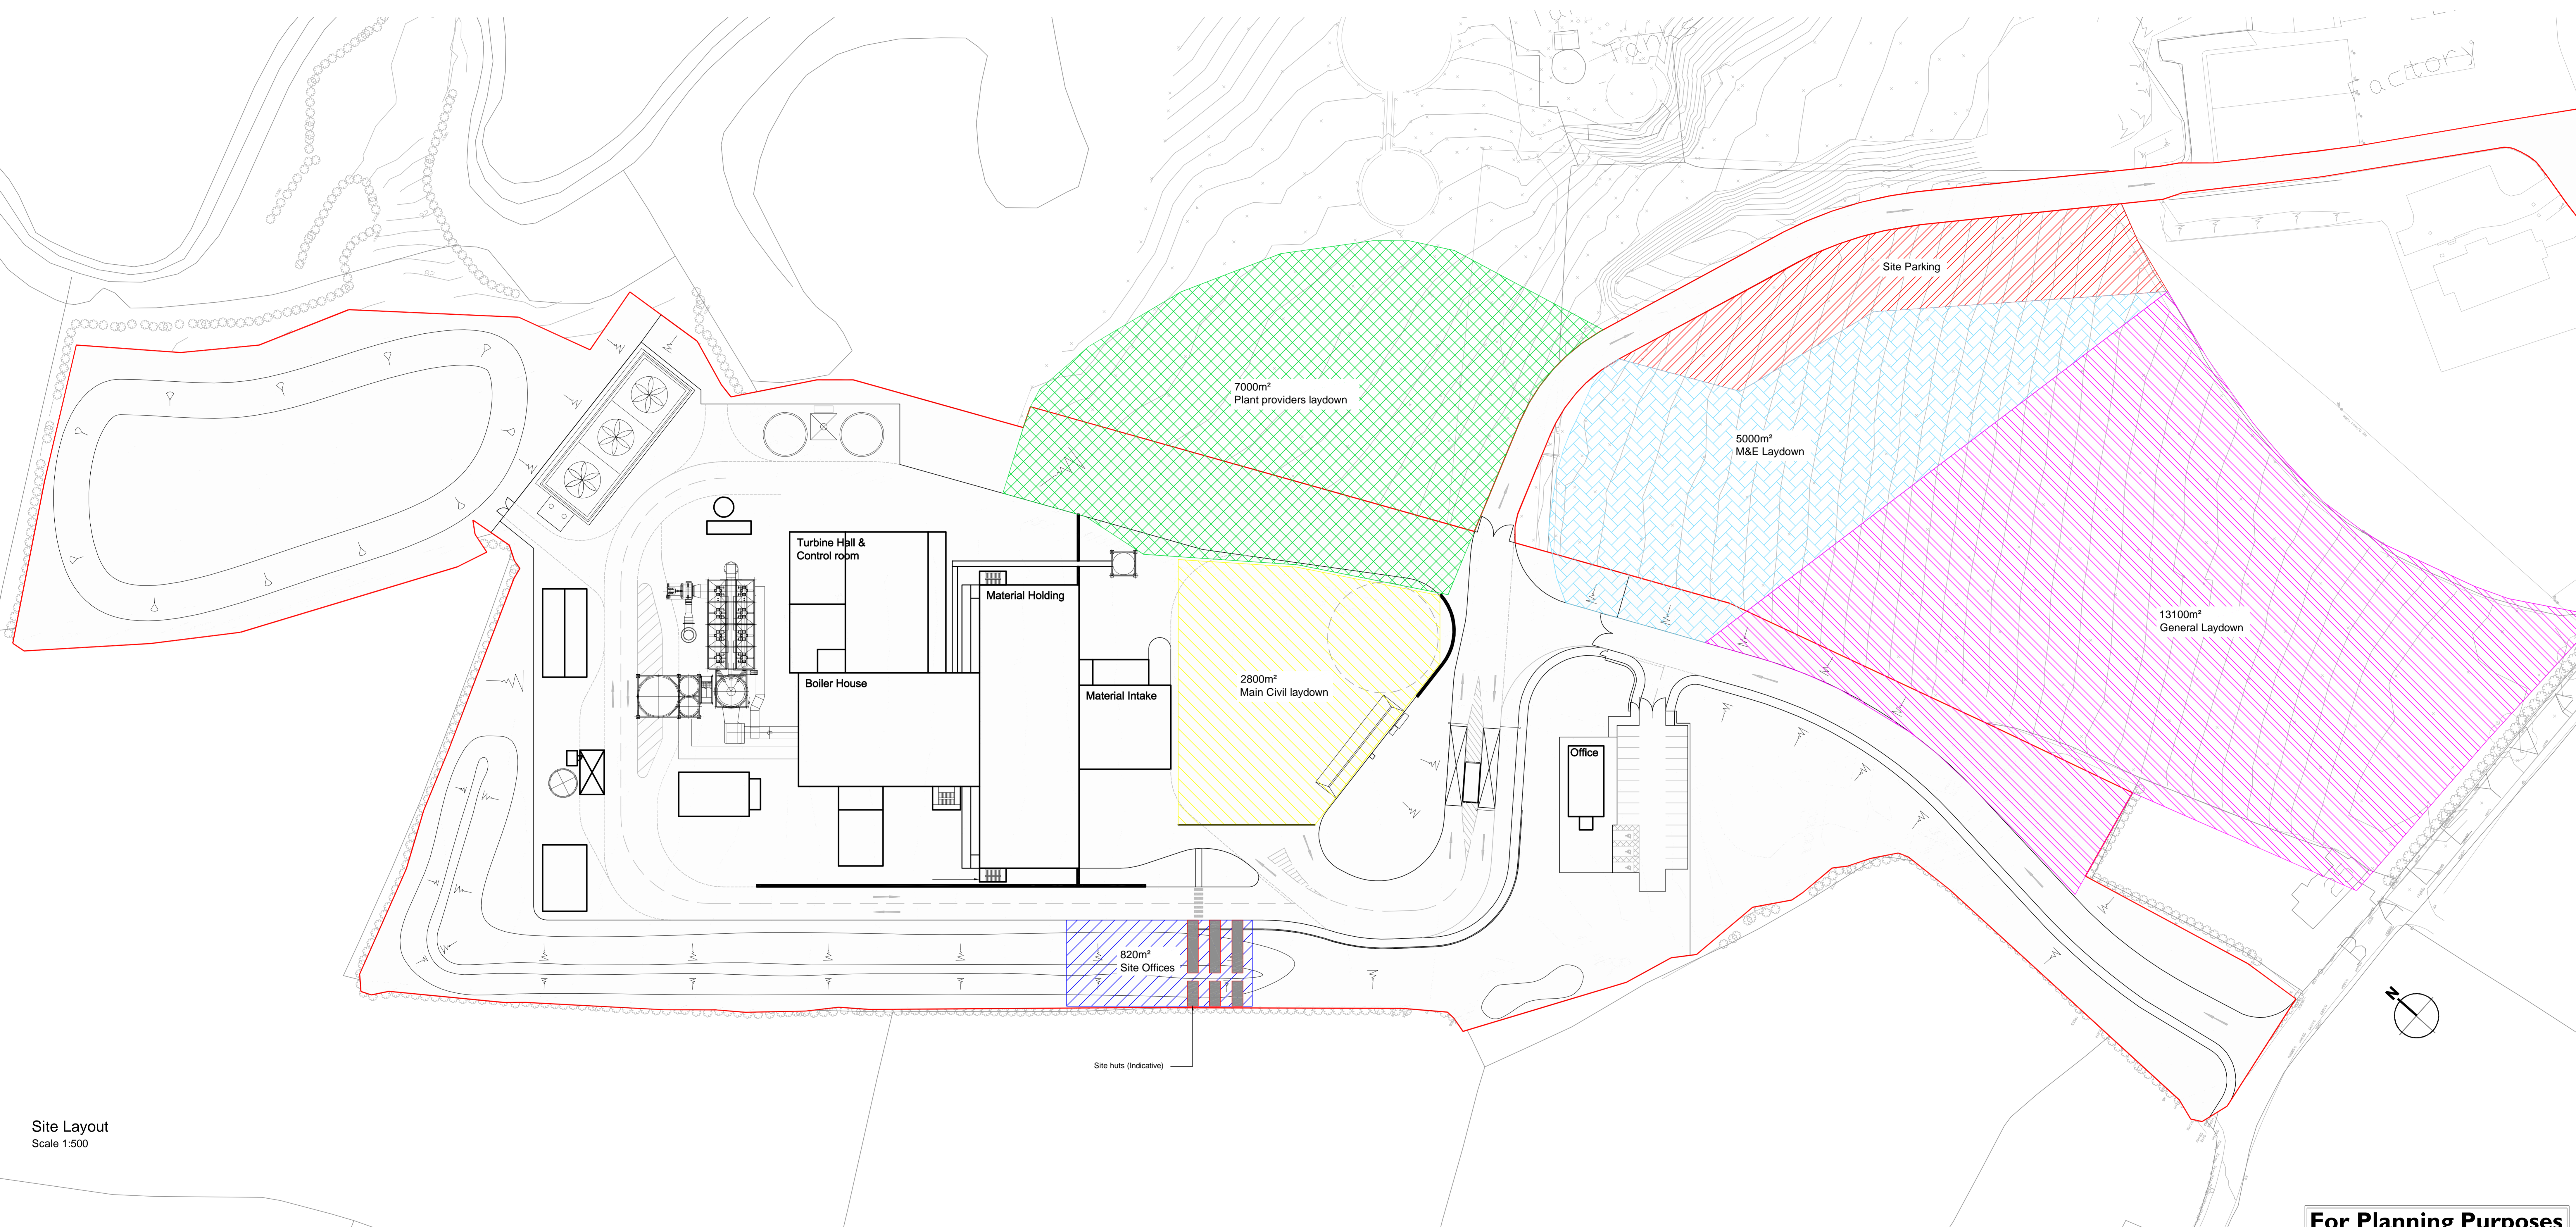

Site Layout
Scale 1:500

For Planning Purposes

<p>Sherwood House Sherwood Avenue Nuneaton, North Warwickshire CV21 1UD</p> <p>T +44 (0) 1636 605 700 F +44 (0) 1636 610 600 W www.rpsgroup.com E rps@rps.com</p>		
Client Rose Energy Facility Glenavy		
Title Construction compound and Laydown areas		
Drawing Status Preliminary	Date Created April 2008	Drawing Scale 1:500
Project Leader AWY	Drawn By IRD	Initial Review RS
Drawing Number 15562 / A0 / 101		Rev B

10m SCALE 1:500